



NOTES


This drawing should be read in conjunction with all other plans and documentation.

The drawing remains the property of TDS and must not be copied in whole or part without prior written consent.

KEY

- = THE WILLOW 2 Bedroom Semi-detached bungalow (GIA 63m²)
- = THE CHESTNUT 4 Bedroom 2 Storey detached (GIA 159m²)
- = THE MAPLE 3 Bedroom 2.5 Storey semi-detached (GIA 105m²)
- = THE BEECH 3 Bedroom 2 Storey semi-detached (GIA 104m²)
- = THE OAK 4 Bedroom 2.5 Storey detached (GIA 205m²)

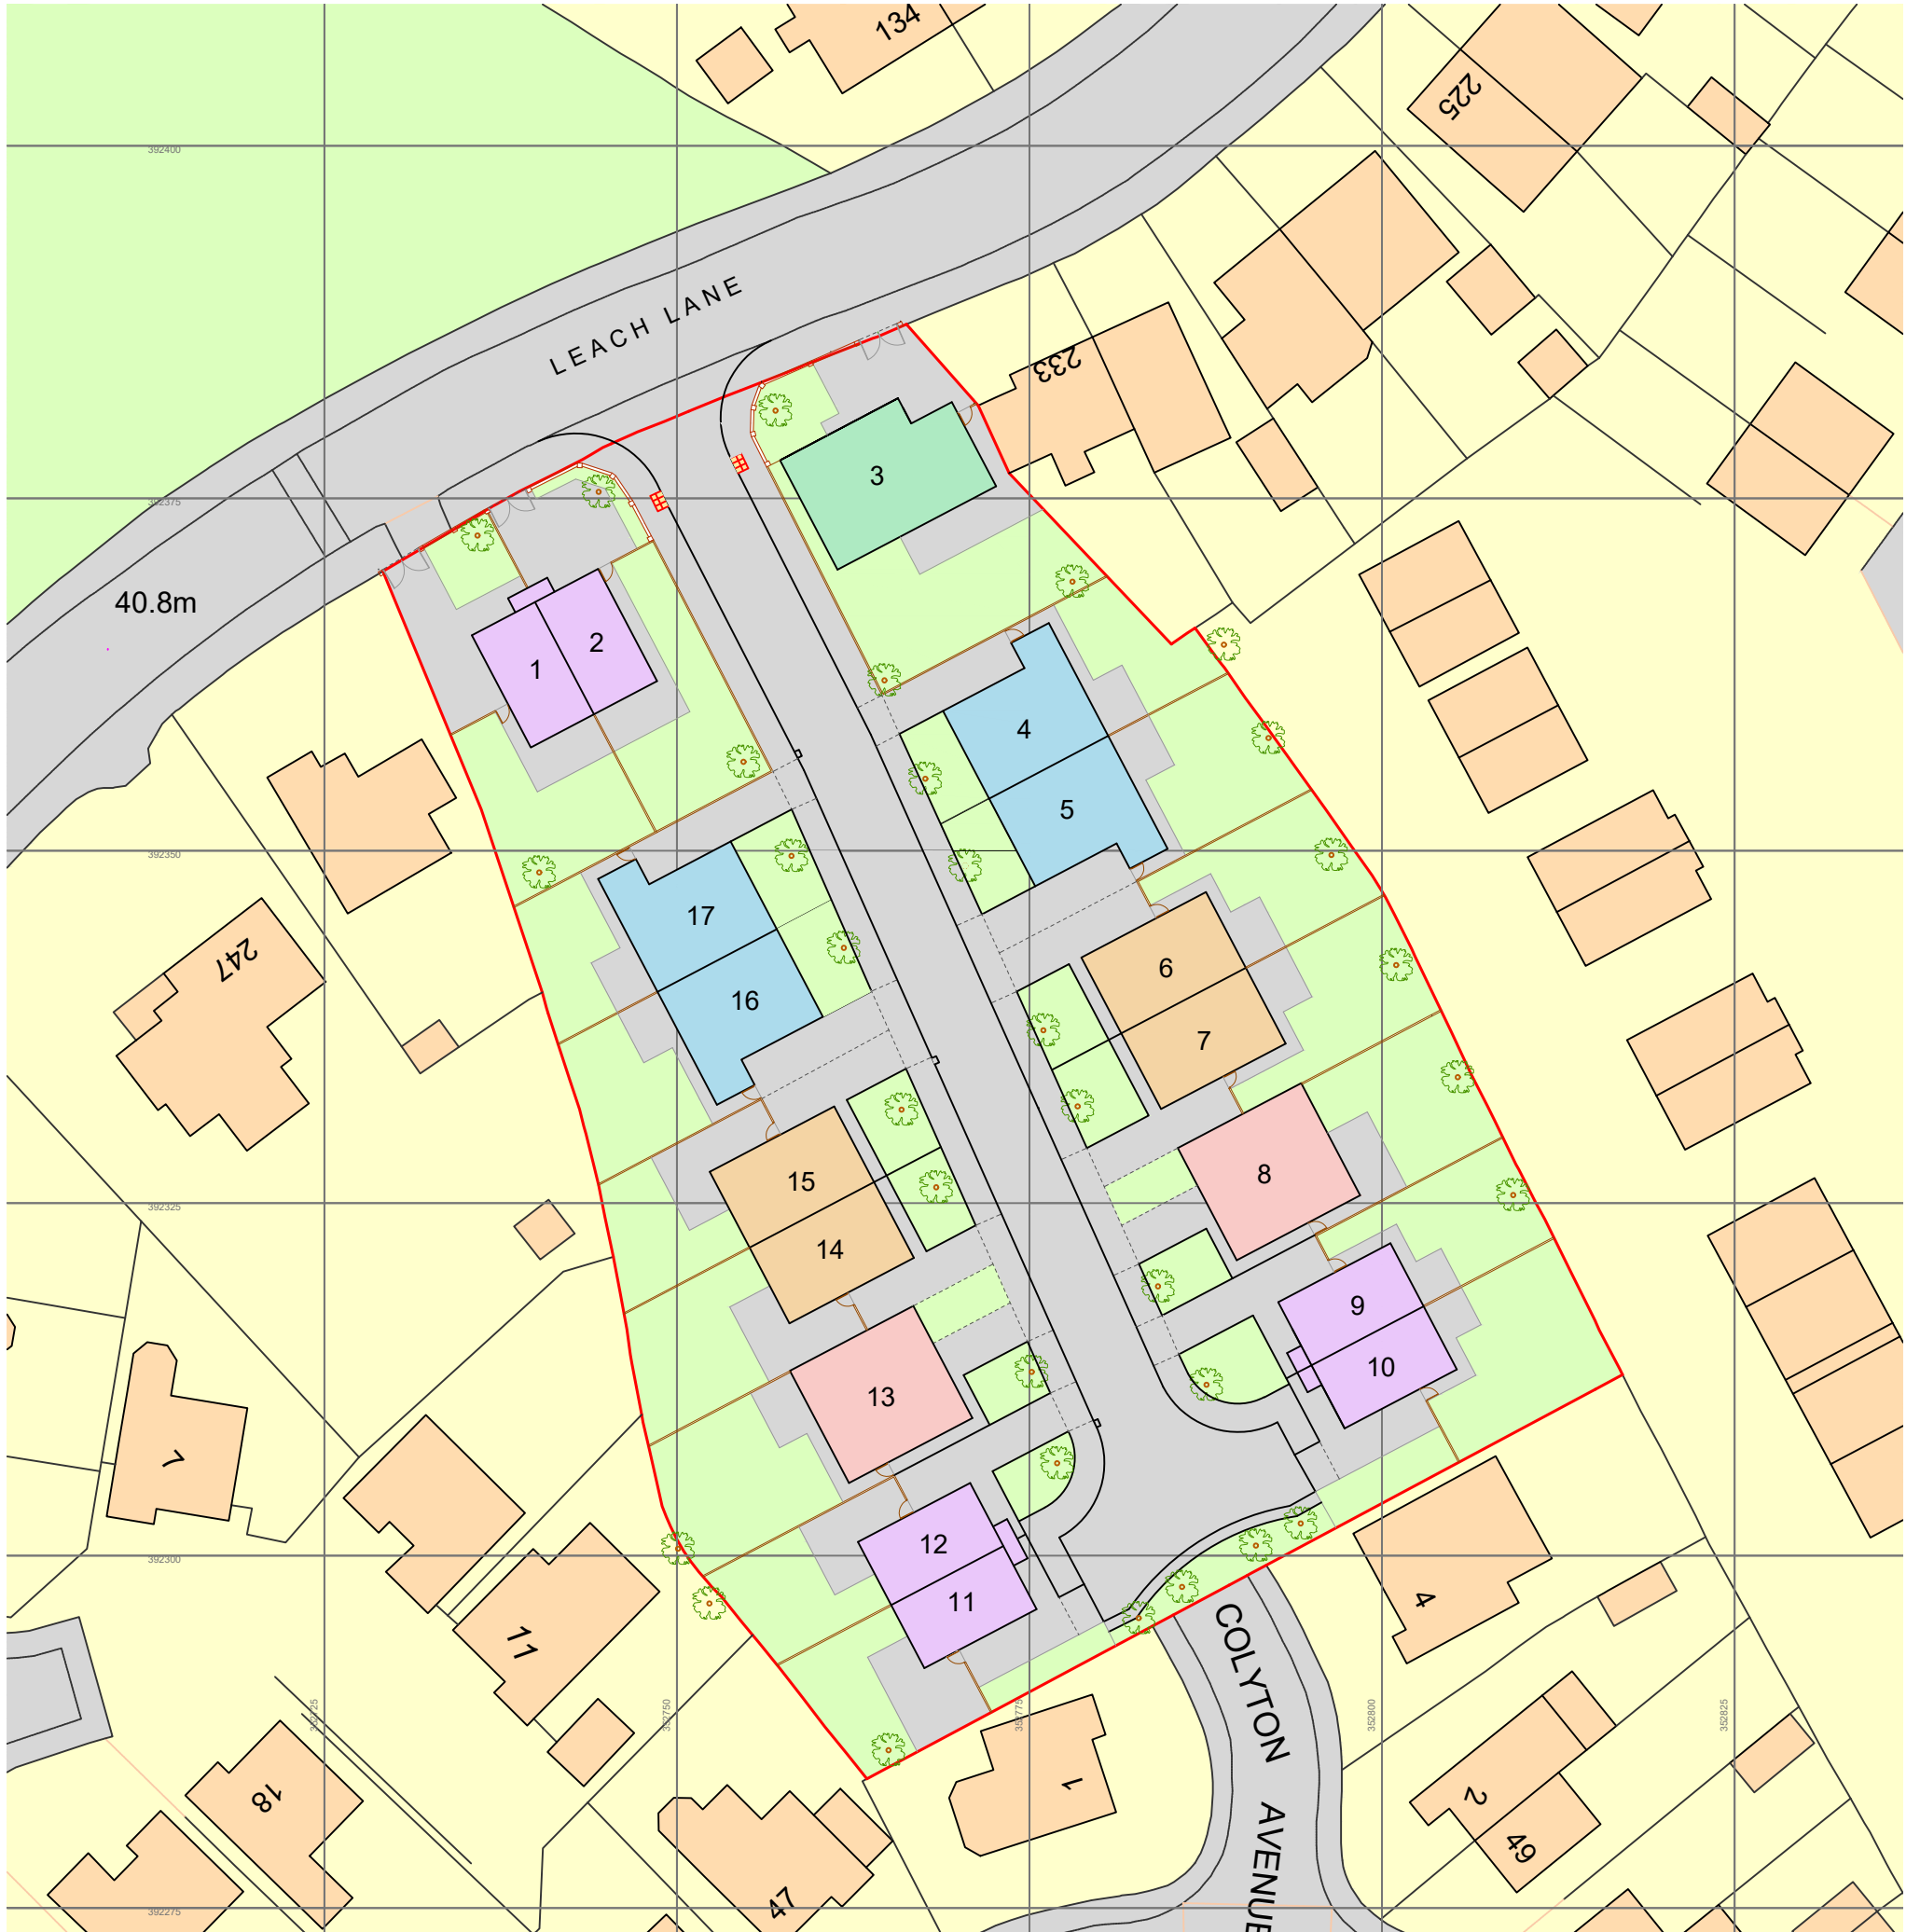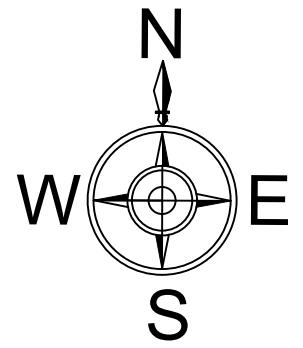

| | | | |
|--|----------------------------|---|---|
| CLIENT ANCHOR BUILDERS | COMMENTS | TAURUS DESIGN SERVICES | |
| PROJECT LAND ADJ 243 LEACH LANE, ST. HELENS, WA9 4PQ | DATE 31/03/21 | REVISION REVISION - F | |
| DRAWING TITLE PROPOSED BLOCK LAYOUT PLAN | SCALE 1:500 @ A3 | DRAWING NUMBER TDS-189/PR/BLP |  BOLD BUSINESS CENTRE, BOLD LANE, ST. HELENS, WA9 4TX T: 01744 632981 |